
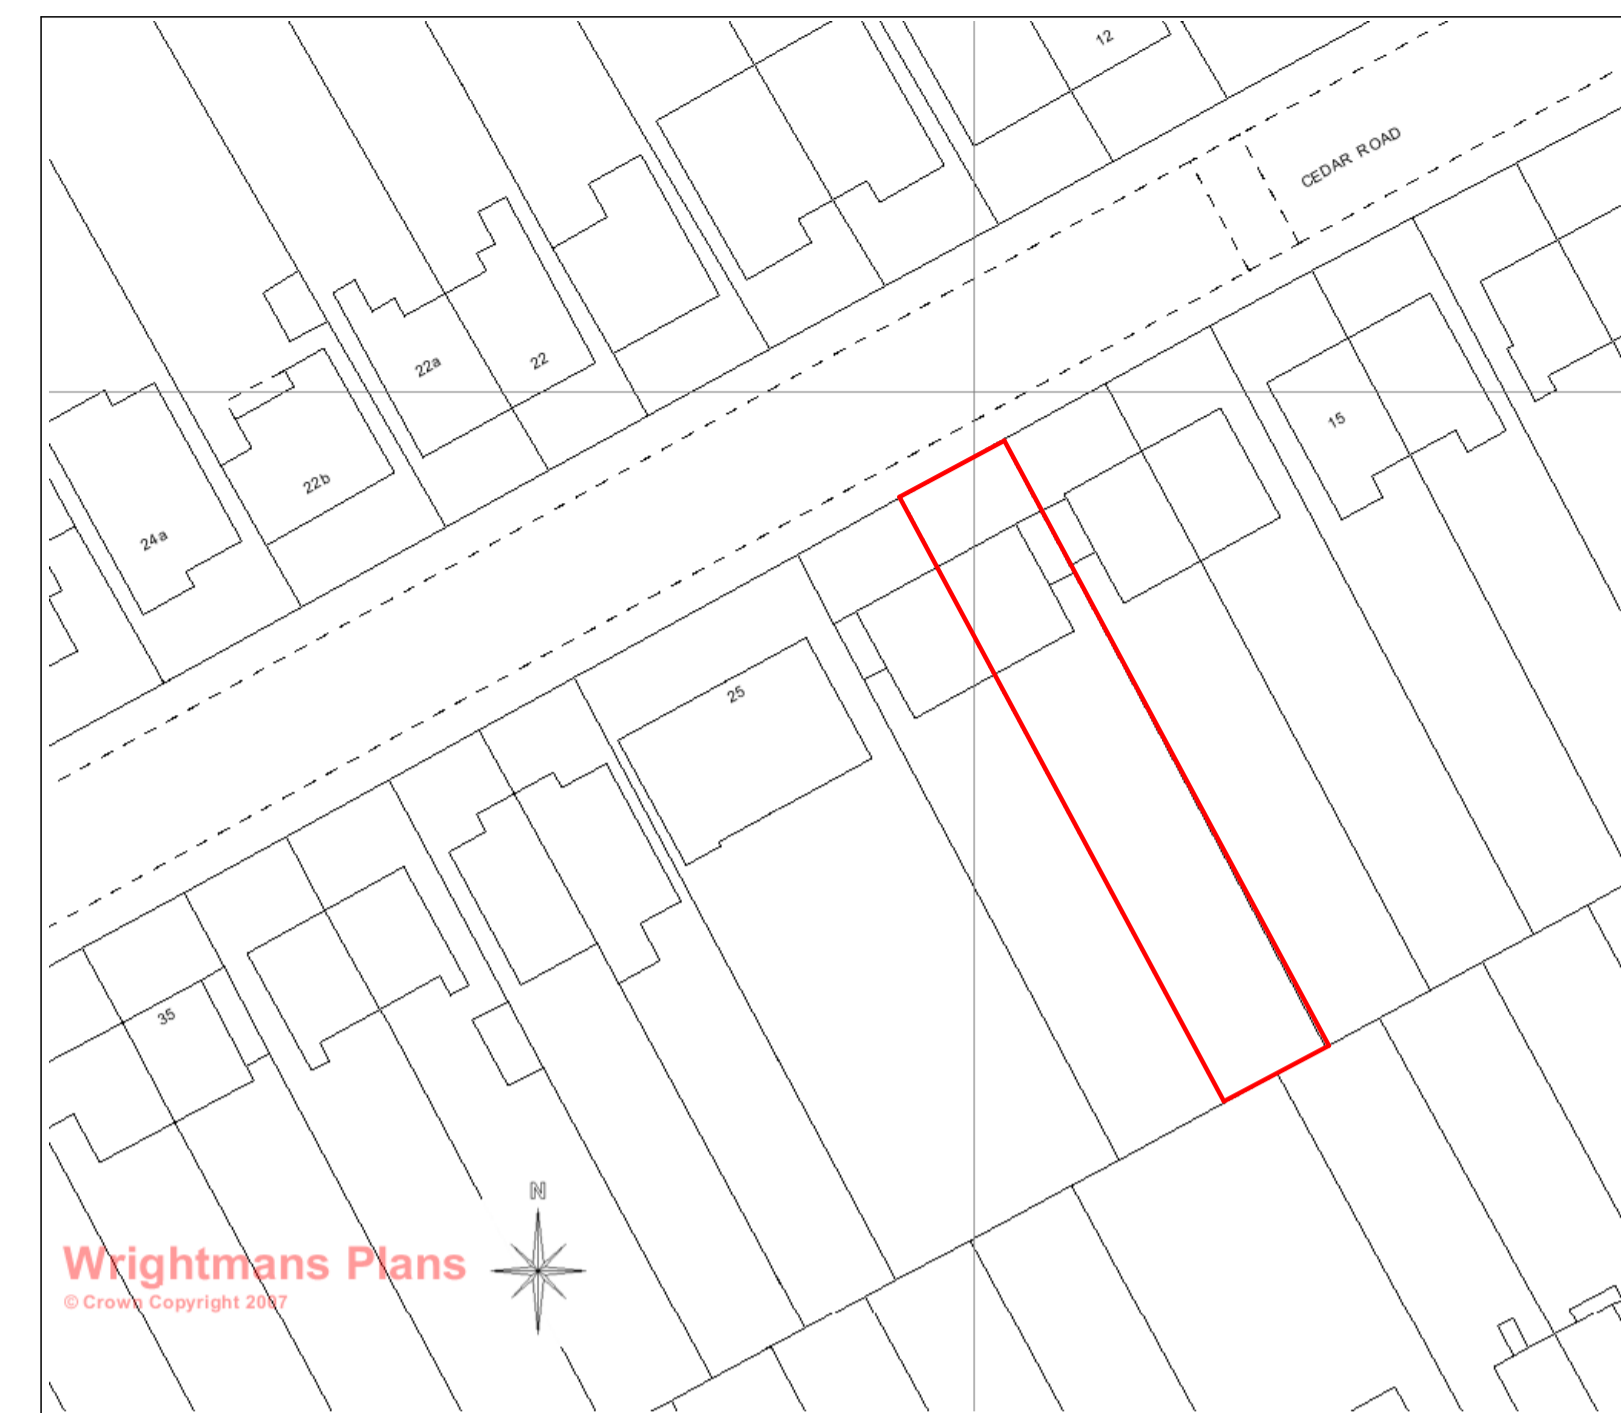


Scale 1:100
Existing Ground Floor

Scale 1:100
Proposed Ground Floor

Scale 1:100
Existing and Proposed First Floor

Scale 1:100
Existing and Proposed Second Floor

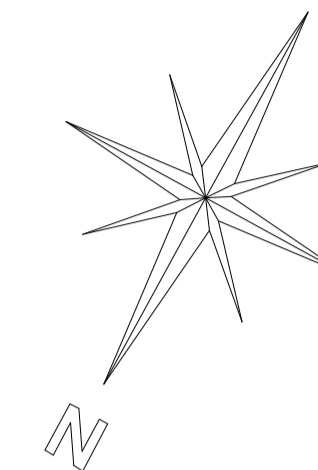

Scale 1:500


Block Plan




Scale 1:100
Existing Front Elevation



Scale 1:100
Proposed Front Elevation

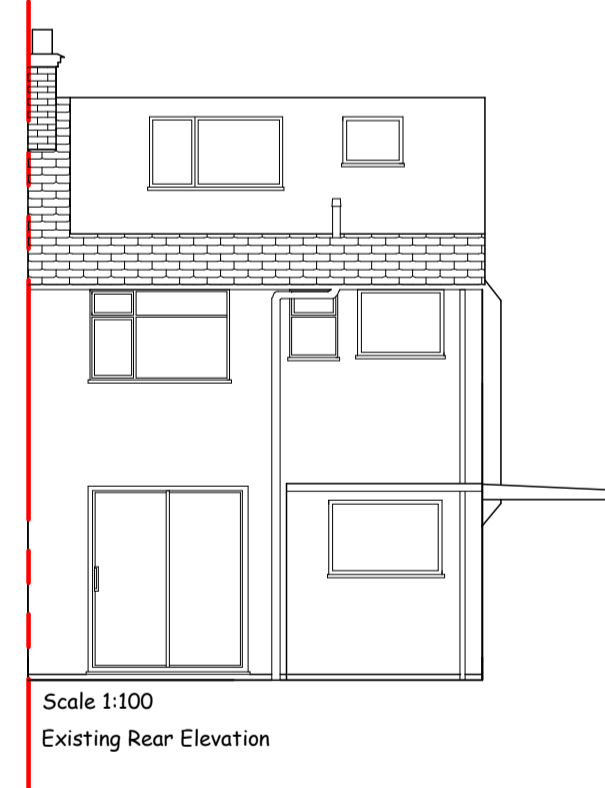

Scale 1:100
Existing Rear Elevation

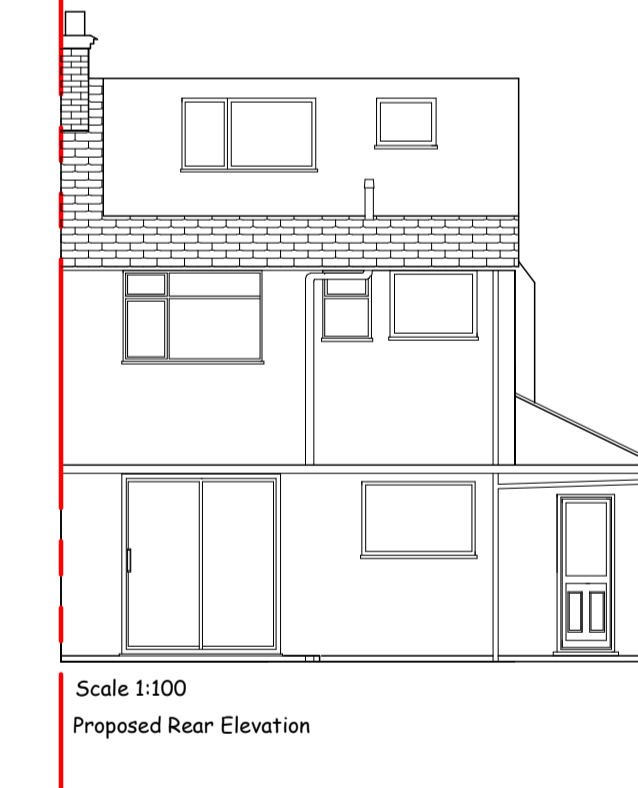

Scale 1:100
Proposed Rear Elevation



Scale 1:100
Existing Left Side Elevation



Scale 1:100
Proposed Left Side Elevation

Wrightmans
Land Registry Compliant Plans
Villers House
110 Villiers Road, Oxhey Village, Herts WD19 4AW
T. 01923 211 421 - F. 05601 140158
Email: info@wrightmansplans.co.uk
Website: www.wrightmansplans.co.uk

DRAWING TITLE
Planning Application for
Ground Floor Extension

SCALE	DATE	DRAWN	APPROVED
1:100 1:500	13/12/2007	K.S.	R.C.

DRAWING NUMBER	REV	SIZE
WP1192	01	A1

Additional copies of these Plans are available on request. We do not recommend submitting anything other than our original plans to the Land Registry as our reproductions will be rejected due to distortion and scaling inaccuracy.