


Plan

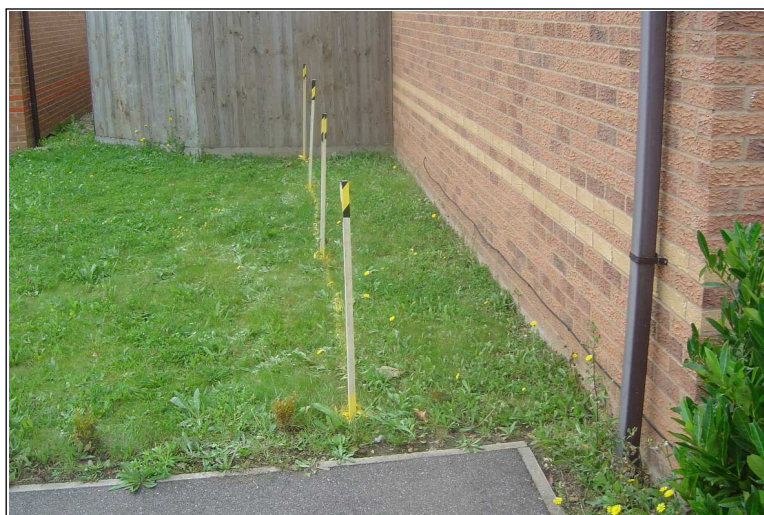

Scale 1:200

23 Halesowen Drive
Bedford
MK42 9GG

NOTES

The area edged in red on the Plan represents that to which Title number BD226078 refers for the property known as 23 Halesowen Drive, Bedford MK42 9GG.

The green line on the Plan scaled 1:100 is the boundary identified and marked.

The orange lines indicate measurements in millimeters.



Location Plan

Scale 1:500

Wrightmans
Land Registry Compliant Plans

Villiers House
110 Villiers Road, Oxhey Village, Herts WD19 4AW
T. 01923 211 421 - F. 05601 140158
Email: info@wrightmansplans.co.uk
Website: www.wrightmansplans.co.uk

DRAWING TITLE			
Plan for property at 23 Halesowen Drive Bedford MK42 9GG			
SCALE	DATE	DRAWN	APPROVED
1:100 1:500	23/08/2007	K.S.	E.G.
DRAWING NUMBER		REV	
WP1088		01	
Additional copies of these Plans are available on request. We do not recommend submitting anything other than our original plans to the Land Registry as most reproductions will be rejected due to distortion and scaling inaccuracy.		SIZE	
		A2	